


**Extrait de plan**

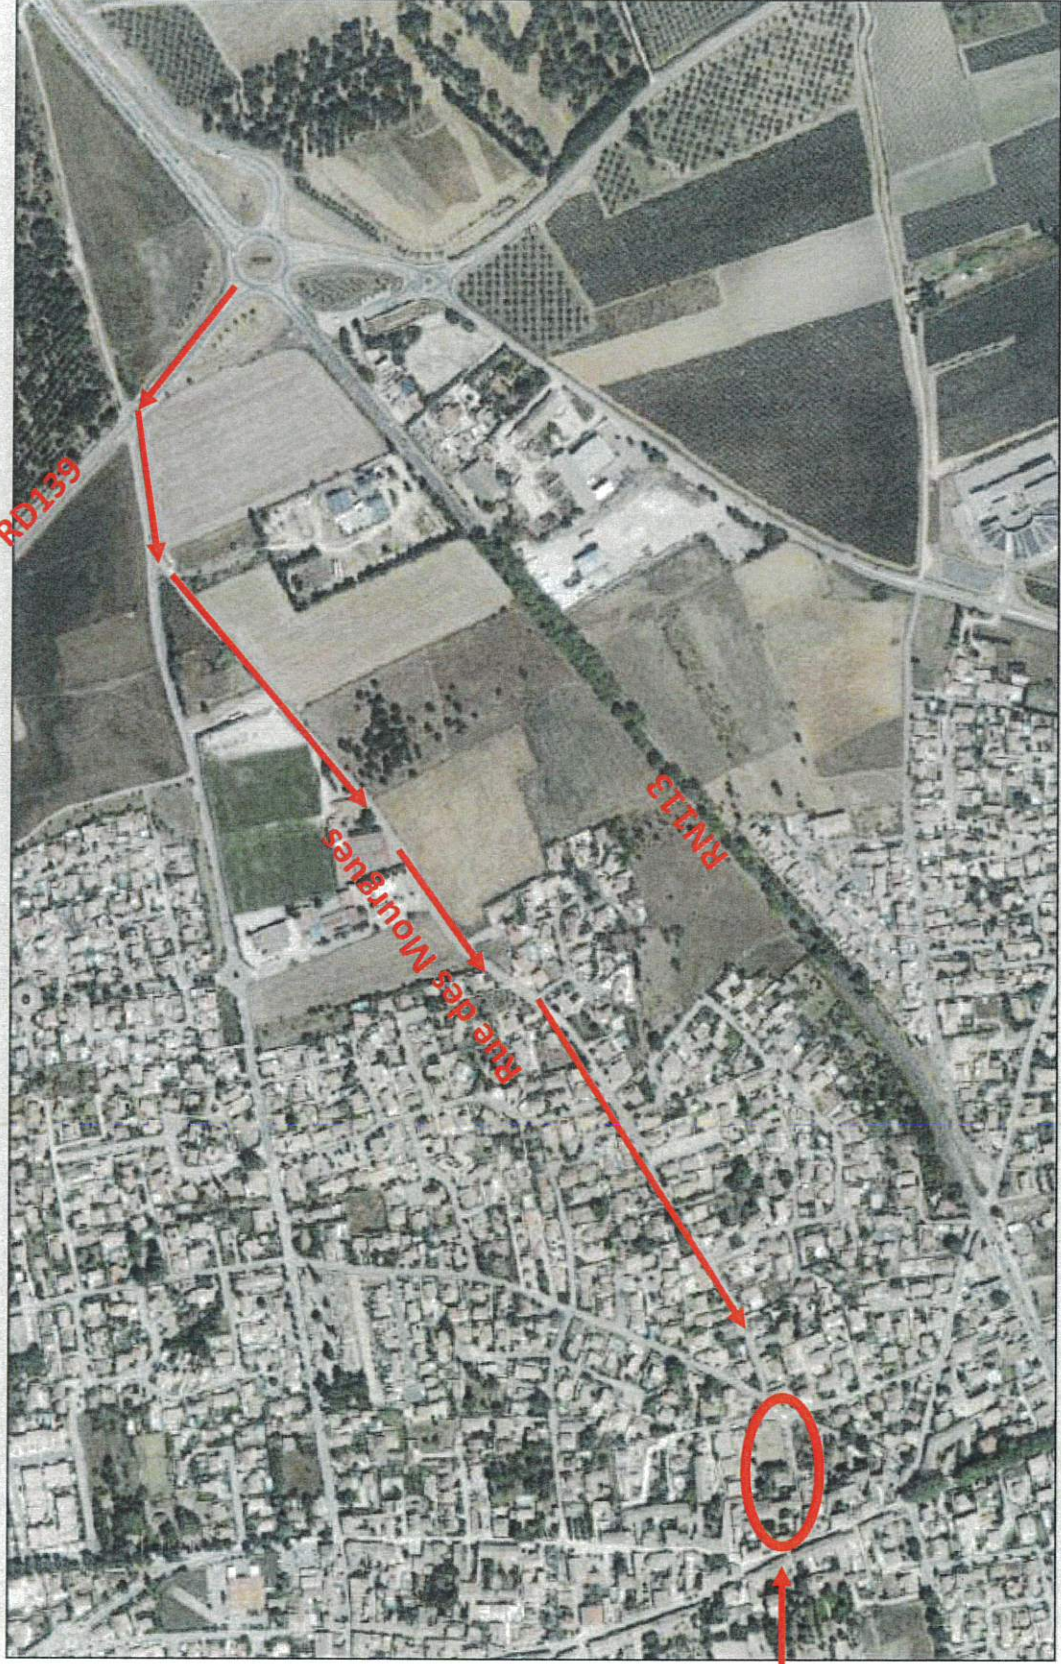

**Zone de travaux**

Echelle: 1:5,724

Document non opposable

Source(s): []